


REFER TO STD. TE755SI FOR IDENTIFICATION OF SIGNS FOR HANDLING TRAFFIC THROUGH CONSTRUCTION.
REFER TO STD. TE735SI FOR DIMENSIONS.

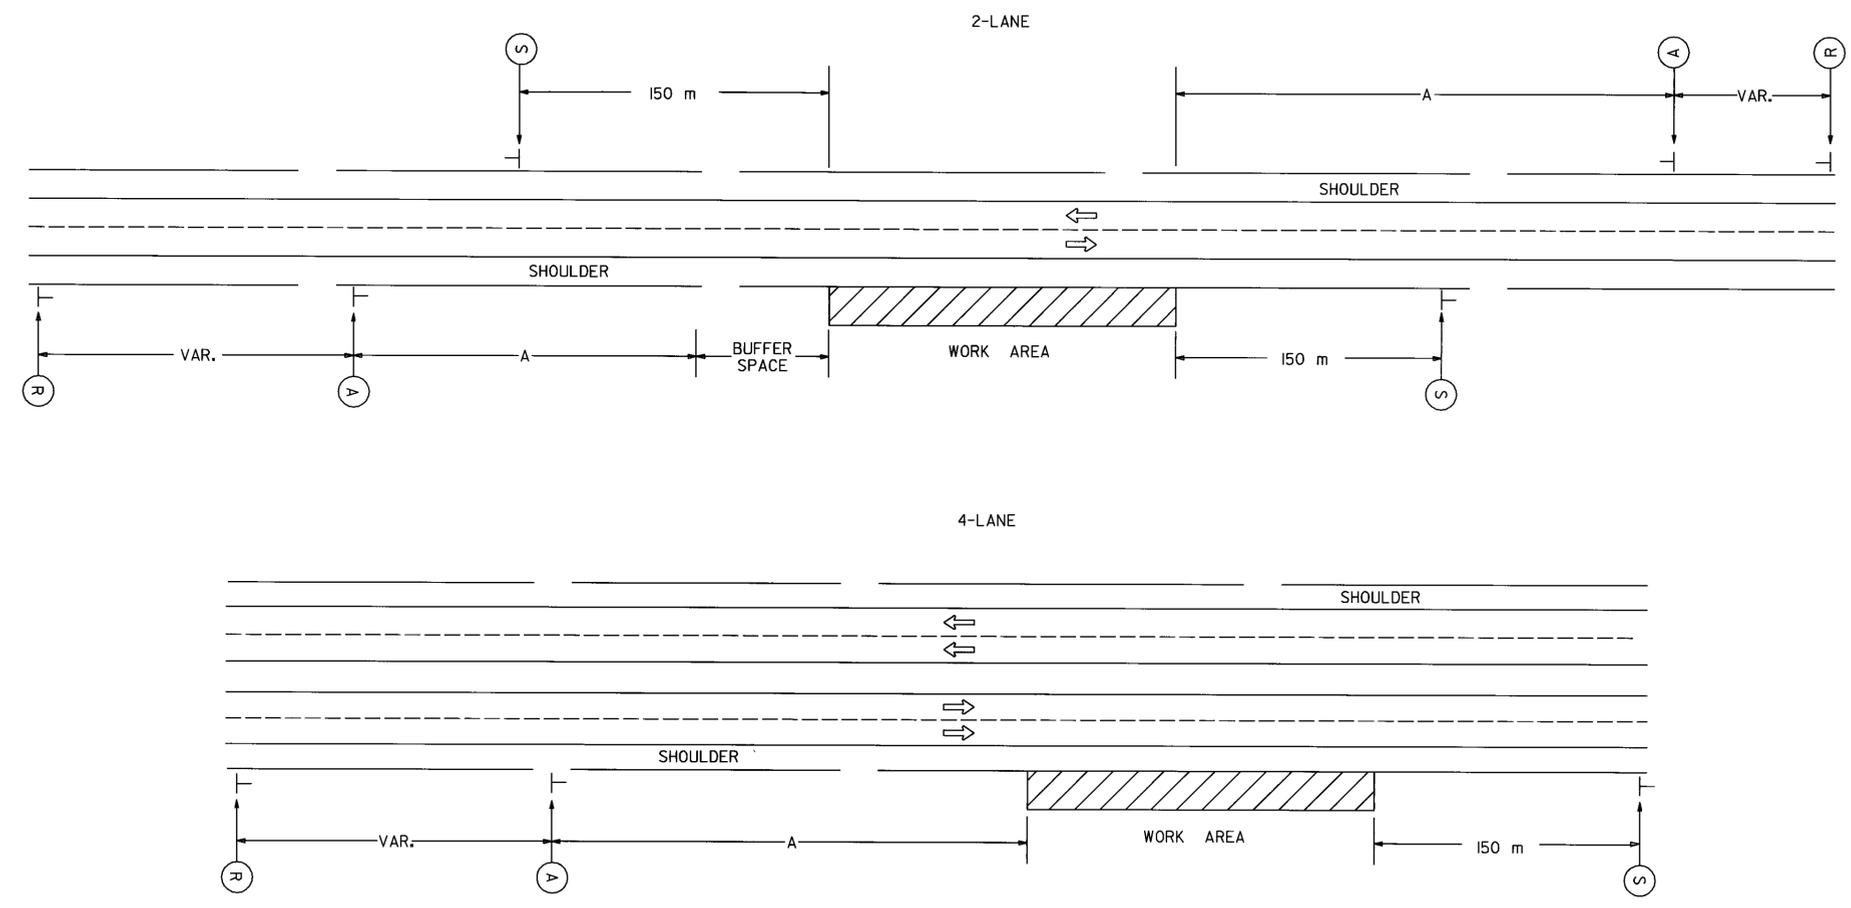

NOTE:
CHANNELIZING DEVICES SHALL BE PLACED ALONG THE TRAFFIC SIDE OF THE WORK AREA WHEN THE WORK AREA IS WITHIN THE CLEAR ZONE.

NO SIGNING IS REQUIRED IF EITHER CONDITION EXISTS:
1) WORK IS NOT LEFT OVERNIGHT AND A VEHICLE WITH AN ACTIVATED FLASHING OR REVOLVING YELLOW LIGHT IS USED, OR
2) THE WORK IS OUTSIDE THE CLEAR ZONE.

Plotted By : @USERNAME@ Thatcher Bldg., 4th Floor
Plot File : @DGN@SPEC@DATE@
Plot Date : @DATE@

3				
2				
1				
NO.	DATE	REVISION	BY	APP'D

KANSAS DEPARTMENT OF TRANSPORTATION
TYPICAL TRAFFIC CONTROL
OFF SHOULDER WORK

TE74ISI 7/1/94

FHWA APPROVAL I-10-95	DESIGNED	APP'D	Nelda A. Buckley
DESIGN CK.	DETAIL CK.	QUANTITIES	TRACED
		QUAN. CK.	TRACE CK.