

STATE	PROJECT NO.	YEAR	SHEET NO.	TOTAL SHEETS
KANSAS	52 U-1785-01	2003	2	143

- UTILITY OWNERS**
- T - S.W. Bell Telephone  
Rick Theno  
5400 Fox Ridge Rd. #500  
Mission, KS 66202  
Phone (913) 676-1281  
Fax (913) 676-0585
  - OHE - Weststar (Electric)  
Steve Asmann  
2720 Second Ave  
Leavenworth, KS 66048  
Phone (913) 758-2733  
Fax (913) 651-0595
  - G - Kansas Gas Service  
Dennis Beaver  
2720 Second Ave  
Leavenworth, KS 66048  
Phone (913) 758-2728  
Fax (913) 758-2742
  - W - Leavenworth Water Department  
Don Murphy  
601 Cherokee  
Leavenworth, KS 66048  
Phone (913) 682-1513  
Fax (913) 682-0627
  - W - Lan-Del Water District  
John Marksberry  
601 Holiday Plaza  
Lansing, KS 66043  
Phone (913) 727-3350
  - TV - Time Warner Cable  
Greg Johnson  
6550 Winchester Ave  
Kansas City, MO  
Phone (816) 222-5533  
Fax (816) 743-0483
  - SS - City of Leavenworth  
Larry McClurg  
Wastewater Treatment Plant  
1800 South 2nd Street  
Leavenworth, KS  
Phone (913) 682-1090  
Fax (913) 682-7639

**GENERAL NOTE**

THE GEOLOGICAL INFORMATION SHOWN ON THESE PLANS IS FROM STUDIES MADE IN THE FIELD AND REPRESENTS THE BEST INFORMATION AVAILABLE TO THE KANSAS DEPARTMENT OF TRANSPORTATION.

AT BORROW AREA LOCATIONS ADJACENT TO THE RIGHT OF WAY, UTILITY POLES MAY BE SET AT THE PERMANENT LOCATIONS PRIOR TO CONSTRUCTION AS APPROVED BY THE ENGINEER PROVIDED A MINIMUM VERTICAL CLEARANCE IN ACCORDANCE WITH THE NATIONAL ELECTRICAL SAFETY CODE, IS OBTAINED. THE CONTRACTOR WILL BE REQUIRED TO WORK AROUND THESE POLES TO COMPLETE THE WORK.

BORROW AREAS PROVIDED BY THE CONTRACTOR SHALL BE APPROVED BY THE ENGINEER AS TO SUITABILITY OF MATERIAL AND LOCATION. SPECIAL CARE SHALL BE TAKEN IN THIS APPROVAL TO MINIMIZE THE INCREASE OF SILTATION AND TURBIDITY OF STREAMS, LAKES AND RESERVOIRS AND TO AVOID INTERFERENCE WITH THE MOVEMENT OF MIGRATORY FISH. AREAS WHICH, IN THE OPION OF THE ENGINEER, MAY LEAVE AN UNSIGHTLY APPEARANCE TO THE PROJECT WILL NOT BE APPROVED.

ALL BORROW AREA LOCATIONS SHALL BE SUBMITTED TO THE ENGINEER FOR CLEARANCE FROM THE KANSAS HISTORICAL SOCIETY AND THE KANSAS DEPARTMENT OF WILDLIFE AND PARKS PRIOR TO ANY EXCAVATION.

IT SHALL BE THE RESPONSIBILITY OF THE CONTRACTOR TO RESTORE, SEED AND / OR COMPLETE OTHER OPERATIONS NOTED IN THE AGREEMENT WITH THE LAND OWNER, APPROVED BY THE ENGINEER, ON ALL DISTURBED AREAS USED TO PROVIDE BARROW AREAS FOR COMMON EXCAVATION (CONTRACTOR FURNISHED).

EXCAVATION SHOWN TO BE WASTED SHALL BE WASTED ON SITES PROVIDED BY THE CONTRACTOR.

ALL DISPOSAL SITES MUST BE APPROVED BY THE KANSAS DEPARTMENT OF HEALTH AND ENVIRONMENT. MATERIAL EITHER STOCKPILED OR DISPOSED OF IN A FLOOD PLAIN WOULD REQUIRE A KANSAS STATE BOARD OF AGRICULTURE PERMIT. ANY MATERIAL DUMPED IN WATERS OF THE UNITED STATES OR WETLANDS IS SUBJECT TO U.S. CORPS OF ENGINEERS PERMITTING REGULATIONS.


ANY MATERIAL BURIED OR STOCKPILED BEYOND APPROVED CONSTRUCTION LIMITS WOULD REQUIRE ADDITIONAL ARCHEOLOGICAL INVESTIGATIONS UNLESS BURIED IN A PREVIOUSLY APPROVED BORROW LOCATION.

ALL TREES, HEDGE ROWS, SHELTERBELTS, AND WOODY SHRUBS NOT SHOWN TO BE REMOVED AND LOCATED BETWEEN THE CONSTRUCTION LIMITS AND THE RIGHT-OF-WAY LINE OR EASEMENT LINE SHALL BE SPARED UNLESS DIRECTED BY THE ENGINEER TO BE REMOVED. ALL TREES WITHIN THE APPROPRIATE CLEAR ZONE SHALL BE REMOVED.

DURING THE CONSTRUCTION OF CURB INLETS AND STORM SEWER AN ABANDONED 24" DIP WATERLINE WILL BE ENCOUNTERED (AT LEAST 10 LOCATIONS). THE WATERLINE SHALL BE REMOVED AT THESE LOCATIONS AND THE ENDS PLUGGED. THIS SHALL BE SUBSIDIARY TO "REMOVAL OF EXISTING STRUCTURES".

City of Leavenworth  
Justin Stewart  
Municipal Service Center  
Signals and U6 Street Light Wiring  
790 Thornton  
Leavenworth, KS  
Phone (913) 682-0650  
Fax (913) 682-0282


City of Leavenworth  
Pat Collins  
Municipal Service Center  
Storm Sewers  
790 Thornton  
Leavenworth, KS  
Phone (913) 682-0650  
Fax (913) 682-0282

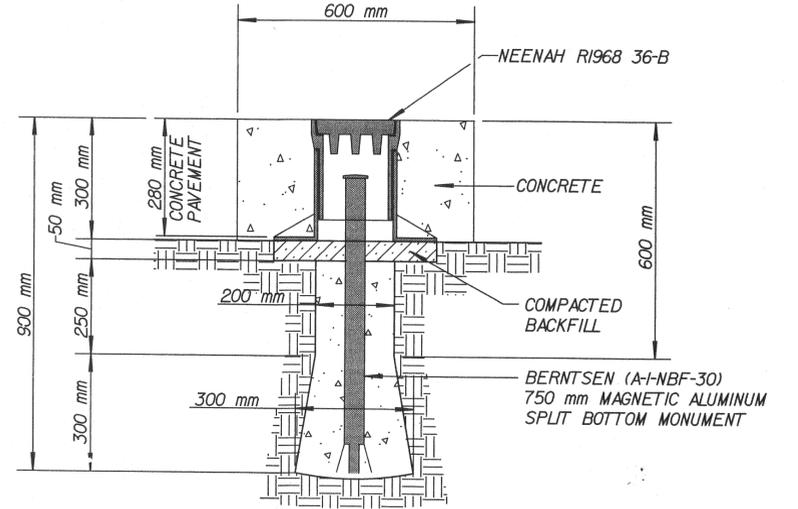


**SURVEY MONUMENT BOX IN NEW PAVEMENT**  
Not To Scale

**NOTE:**  
Contractor Shall Install Survey Monument and Box Provided by County. See Special Provisions.


**KANSAS DEPARTMENT OF TRANSPORTATION**  
**TYPICAL SECTIONS**  
**EISENHOWER ROAD**

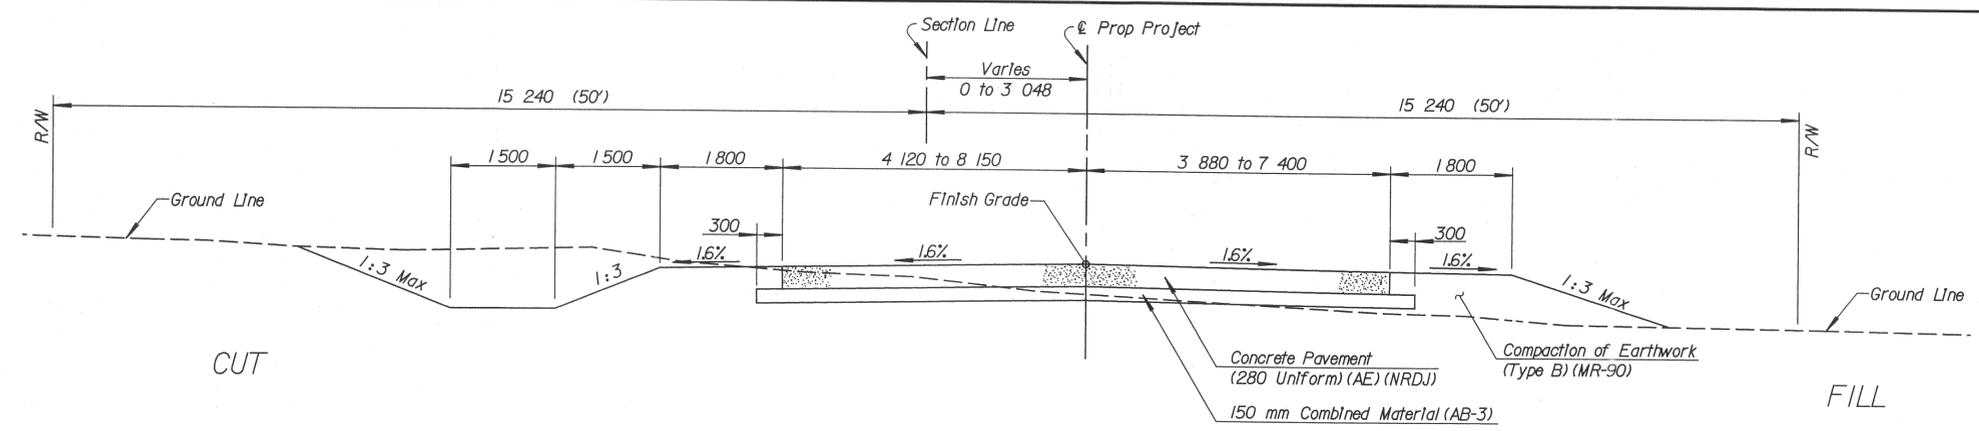

**Typical Section**  
Sta. 3+200.000 to Sta. 3+362.000

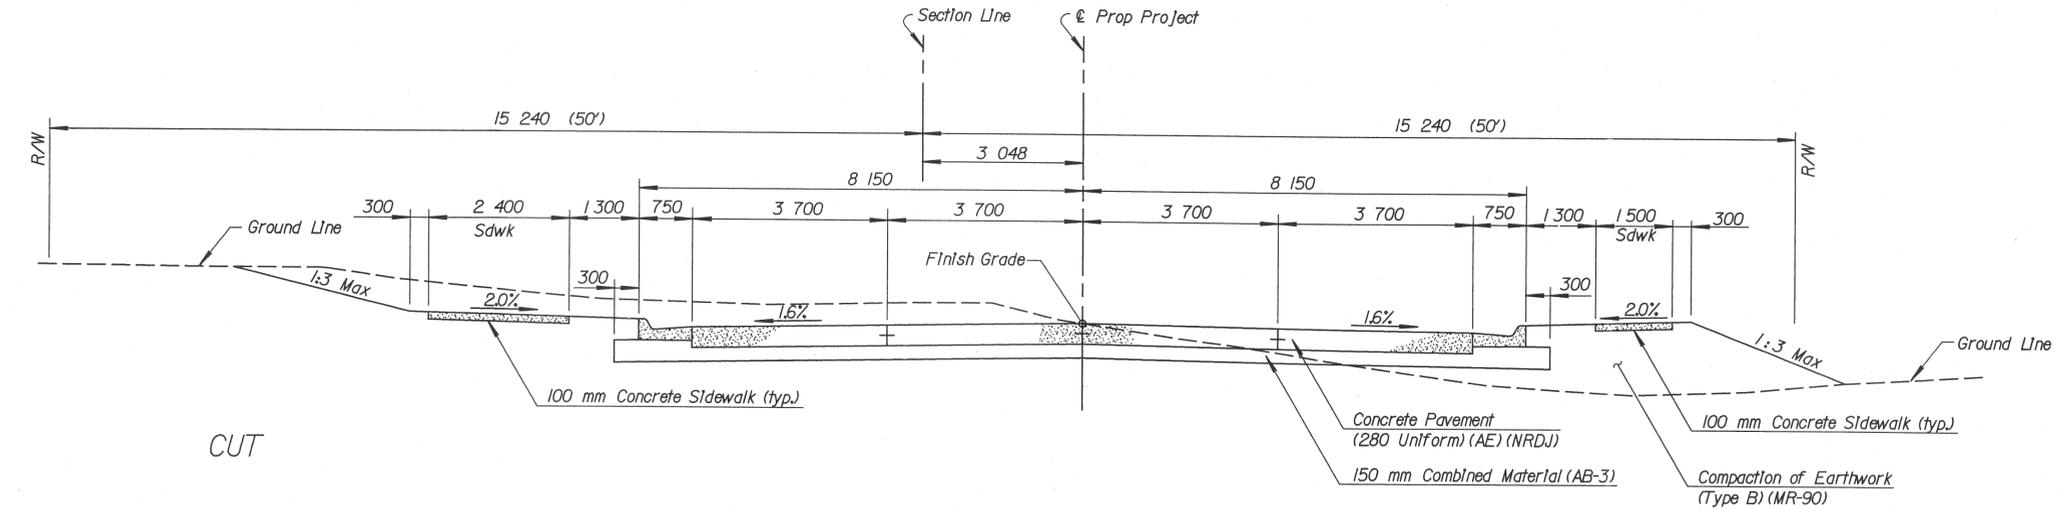

**Typical Section**  
Sta. 3+362.000 to Sta. 5+014.238

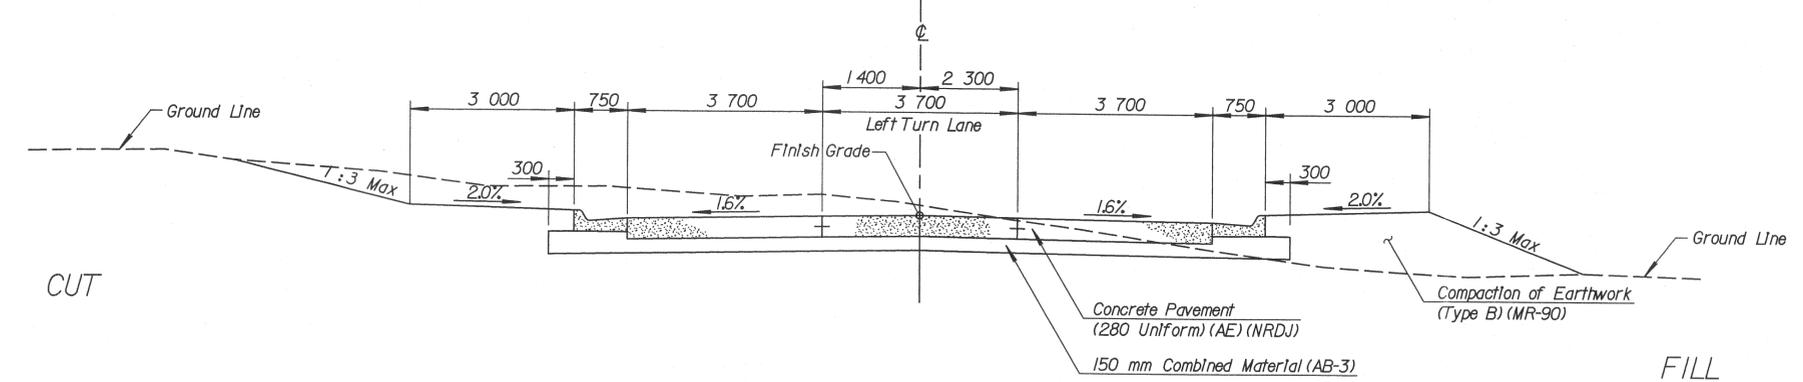

**Typical Section - Left Turn Lane**

Sta. 4+938.703 to Sta. 4+982.734 (Shrine Park Road)  
Sta. 5+016.273 to Sta. 5+052.652 (N. Desoto Road)

Lanes Vary from Sta. 4+913.703 to Sta. 4+938.703  
Lanes Vary from Sta. 5+052.652 to Sta. 5+075.000

DATE	4-03
BY	JWARD
REFERENCES NOTED	
REFERENCES CHECKED	

Plotted: 6/14/2004  
Drawn By: Jward, Civil/Pak Section: \$\$\$KDOTGRP\$\$\$  
File: p:\0154\0154\Typical Section Mainline 01.dgn

