


STATE	PROJECT NO.	YEAR	SHEET NO.	TOTAL SHEETS
KANSAS	52 U-1785-01	2003	83	143

DATE	BY
9-01	M. Adams
11-01	R. Stogman
REFERENCES NOTED	REFERENCES CHECKED

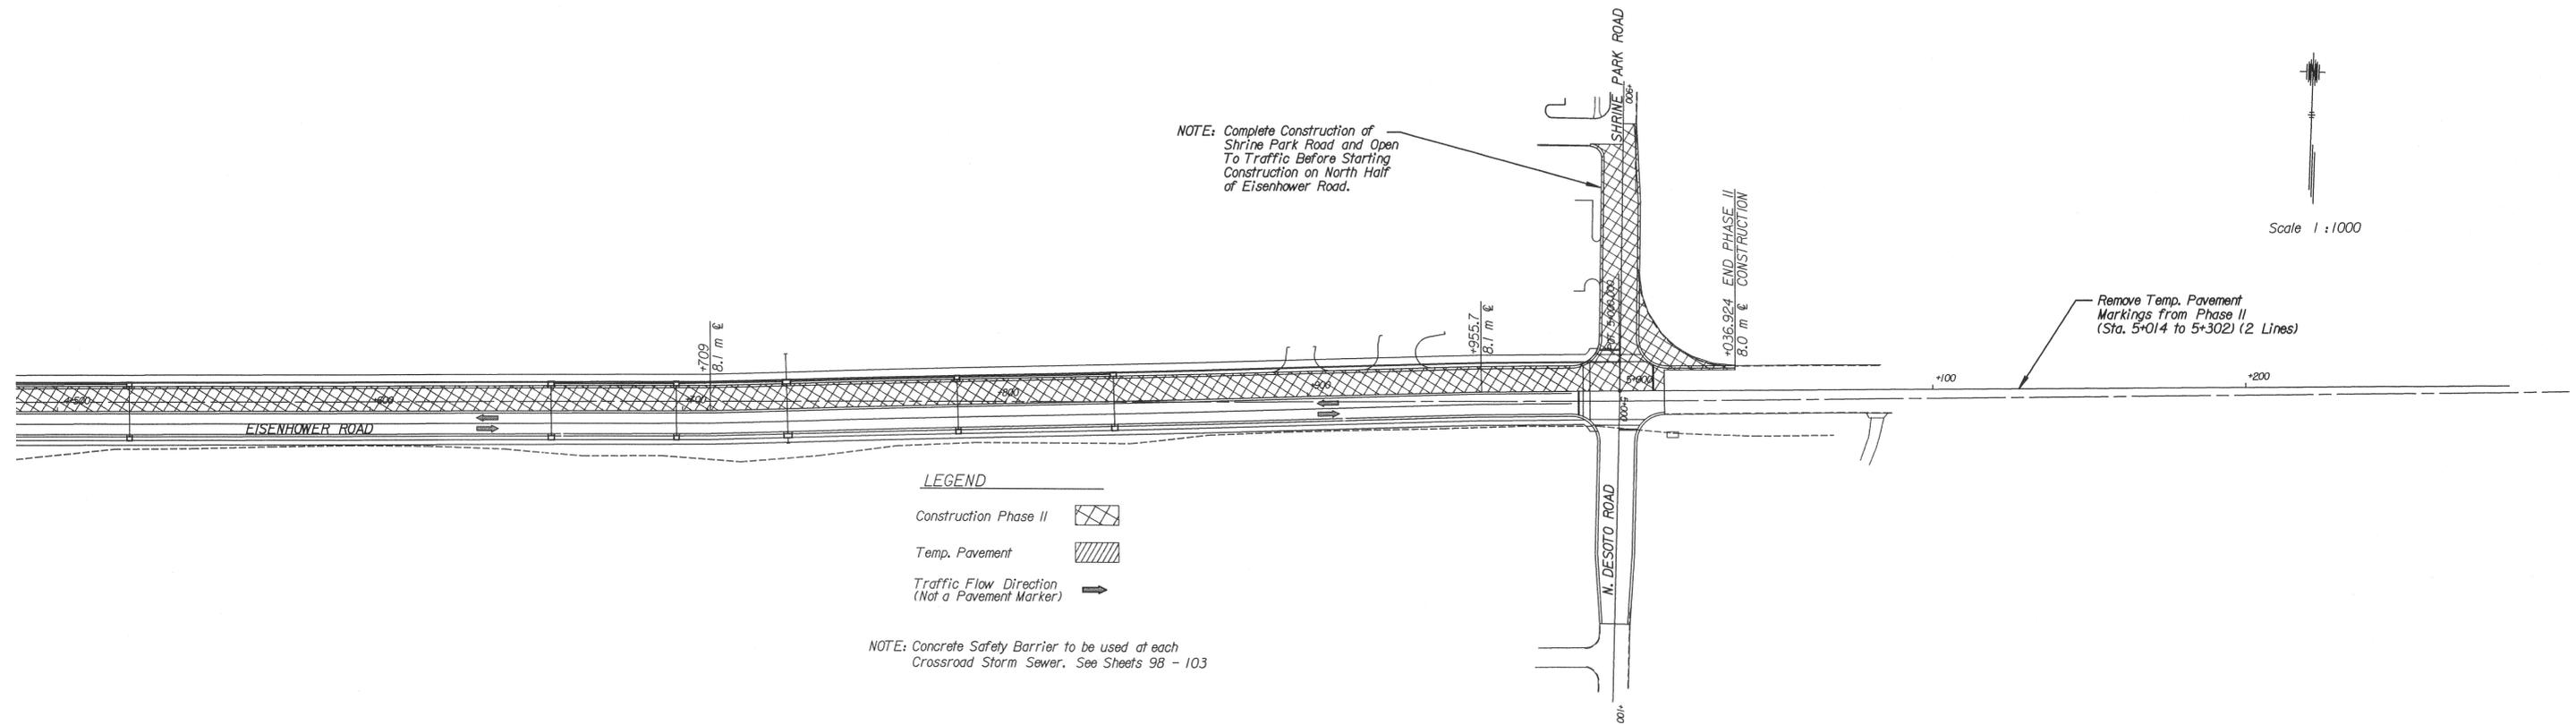

NOTE: Complete Construction of Shrine Park Road and Open To Traffic Before Starting Construction on North Half of Eisenhower Road.

Scale 1 : 1000

Remove Temp. Pavement Markings From Phase II (Sta. 5+014 To 5+302) (2 Lines)

LEGEND

- Construction Phase II
- Temp. Pavement
- Traffic Flow Direction (Not a Pavement Marker)

NOTE: Concrete Safety Barrier to be used at each Crossroad Storm Sewer. See Sheets 98 - 103

Plotted : 4/6/2004
 Drawn By : rsteigman
 Section : \$\$\$KDOTGRP\$\$\$\$
 File : p:\0154\0154\ const sequence pl2 02.dgn

