



|        |              |      |           |              |
|--------|--------------|------|-----------|--------------|
| STATE  | PROJECT NO.  | YEAR | SHEET NO. | TOTAL SHEETS |
| KANSAS | 52 U-1785-01 | 2003 | 84        | 143          |

|                  |                    |
|------------------|--------------------|
| DATE             | BY                 |
| 9-01             | M Adams            |
| 11-01            | R Stegman          |
| REFERENCES NOTED | REFERENCES CHECKED |

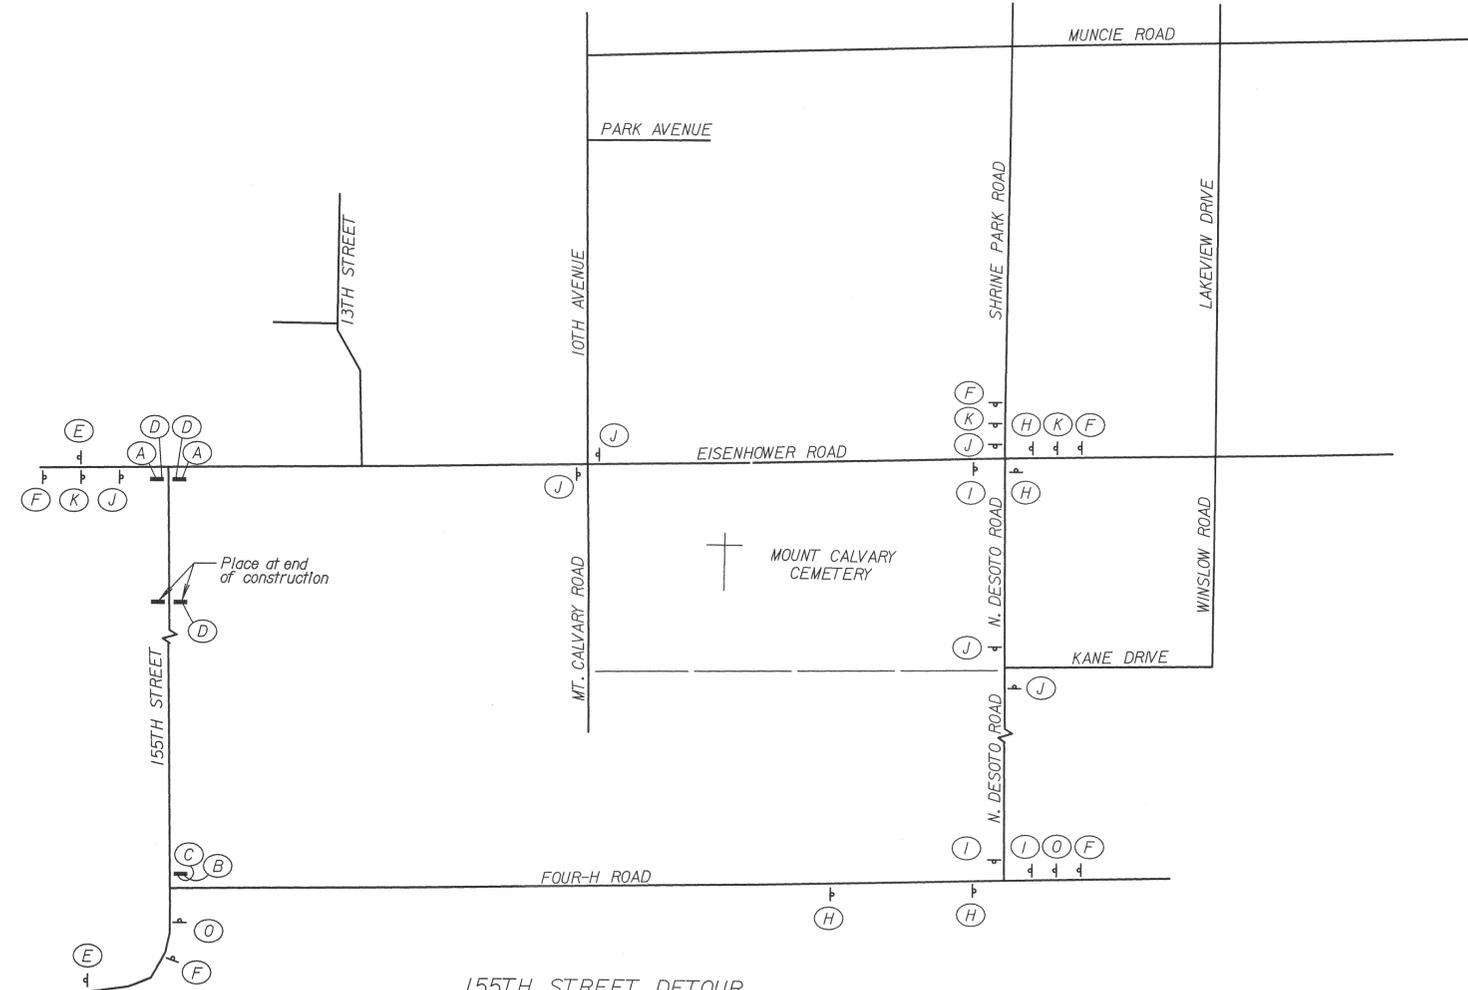


155TH STREET DETOUR  
N. DeSoto Rd. open to traffic

- LEGEND
- Type III Barricades with Type A Lights
  - Sign Location and Direction (Shown facing up)
  - (E) Sign Type (See sign legend this sheet)

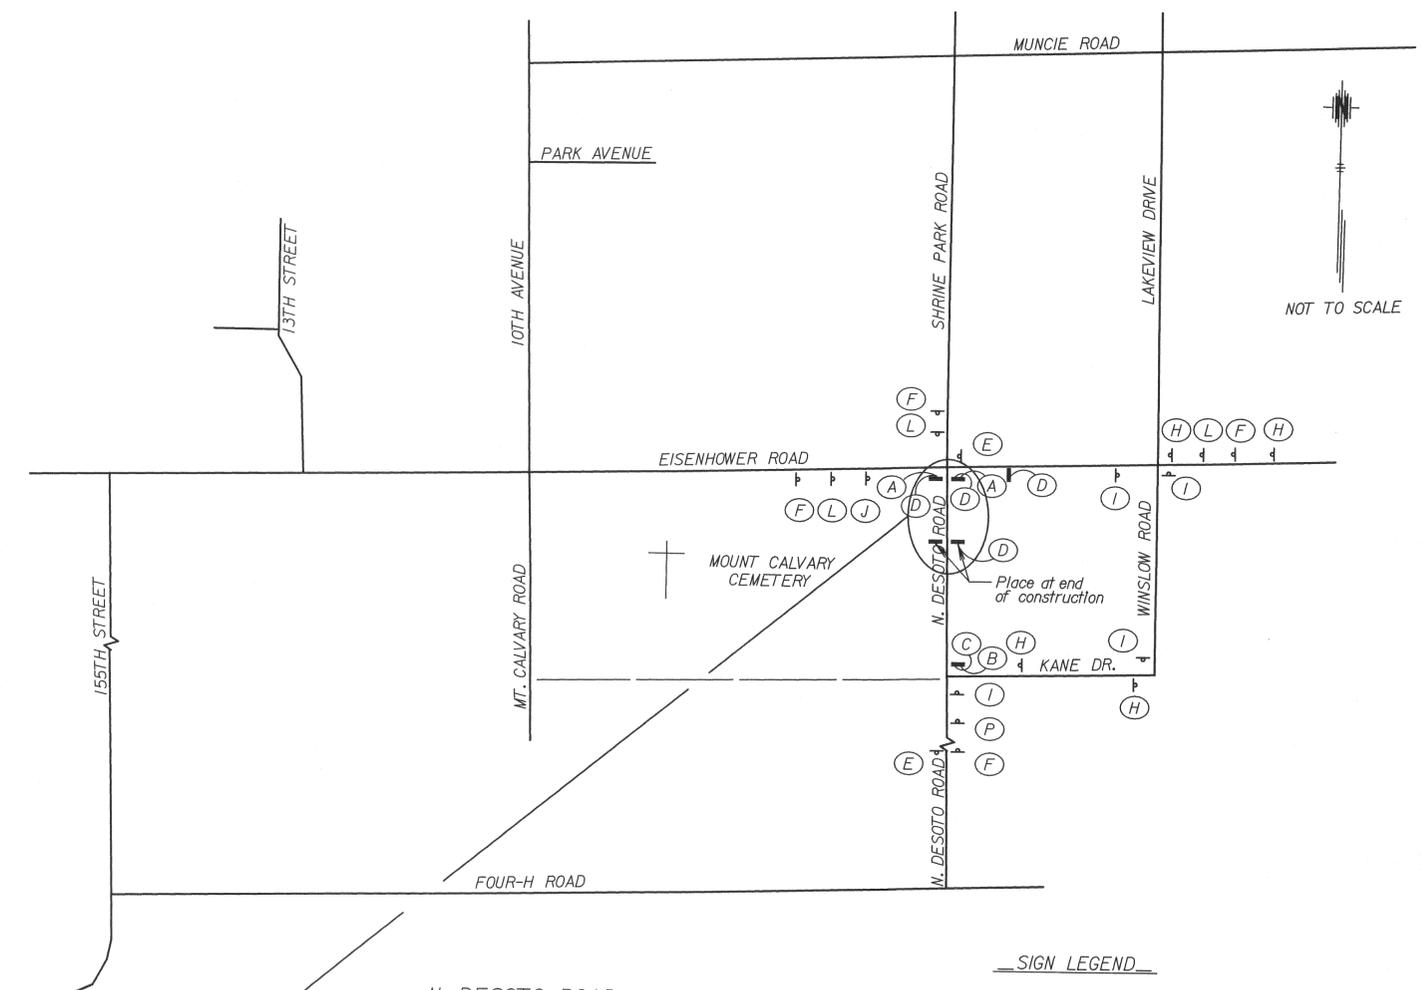

N. DESOTO ROAD  
155th St. open to traffic

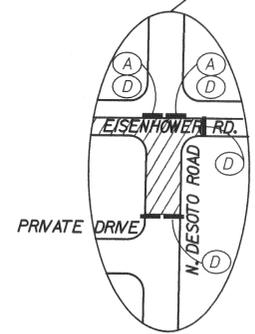

SIGN LEGEND

|                                     |                                     |                                     |                                     |                                     |
|-------------------------------------|-------------------------------------|-------------------------------------|-------------------------------------|-------------------------------------|
| M4-10L<br>1200 mmx450 mm<br>(A)     | M4-10R<br>1200 mmx450 mm<br>(B)     | R11-4<br>1500 mmx750 mm<br>(C)      | R11-2<br>1200 mmx750 mm<br>(D)      | M4-8a<br>600 mmx300 mm<br>(E)       |
| W20-2<br>1200 mmx1200 mm<br>(F)     | W20-3<br>1200 mmx1200 mm<br>(G)     | M4-9L<br>750 mmx600 mm<br>(H)       | M4-9R<br>750 mmx600 mm<br>(I)       | M4-9S<br>750 mmx600 mm<br>(J)       |
| SPECIAL #1<br>1524 mmx762 mm<br>(K) | SPECIAL #2<br>1524 mmx762 mm<br>(L) | SPECIAL #3<br>1524 mmx762 mm<br>(M) | SPECIAL #4<br>1524 mmx762 mm<br>(N) | SPECIAL #5<br>1524 mmx762 mm<br>(O) |
| SPECIAL #6<br>1524 mmx762 mm<br>(P) | SPECIAL #7<br>1524 mmx762 mm<br>(Q) | SPECIAL #8<br>1524 mmx762 mm<br>(R) | SPECIAL #9<br>750 mmx300 mm<br>(S)  | SPECIAL #10<br>750 mmx300 mm<br>(T) |

Plotted : 4/6/2004  
 Drawn By : rsteigman  
 File : \01541\01541 side road detour p11.dgn

