



STATE	PROJECT NO.	YEAR	SHEET NO.	TOTAL SHEETS
KANSAS	52 U-1785-01	2003	85	143

DATE	BY
9-01	M Adams
11-01	R Stegman

REFERENCES NOTED	REFERENCES CHECKED

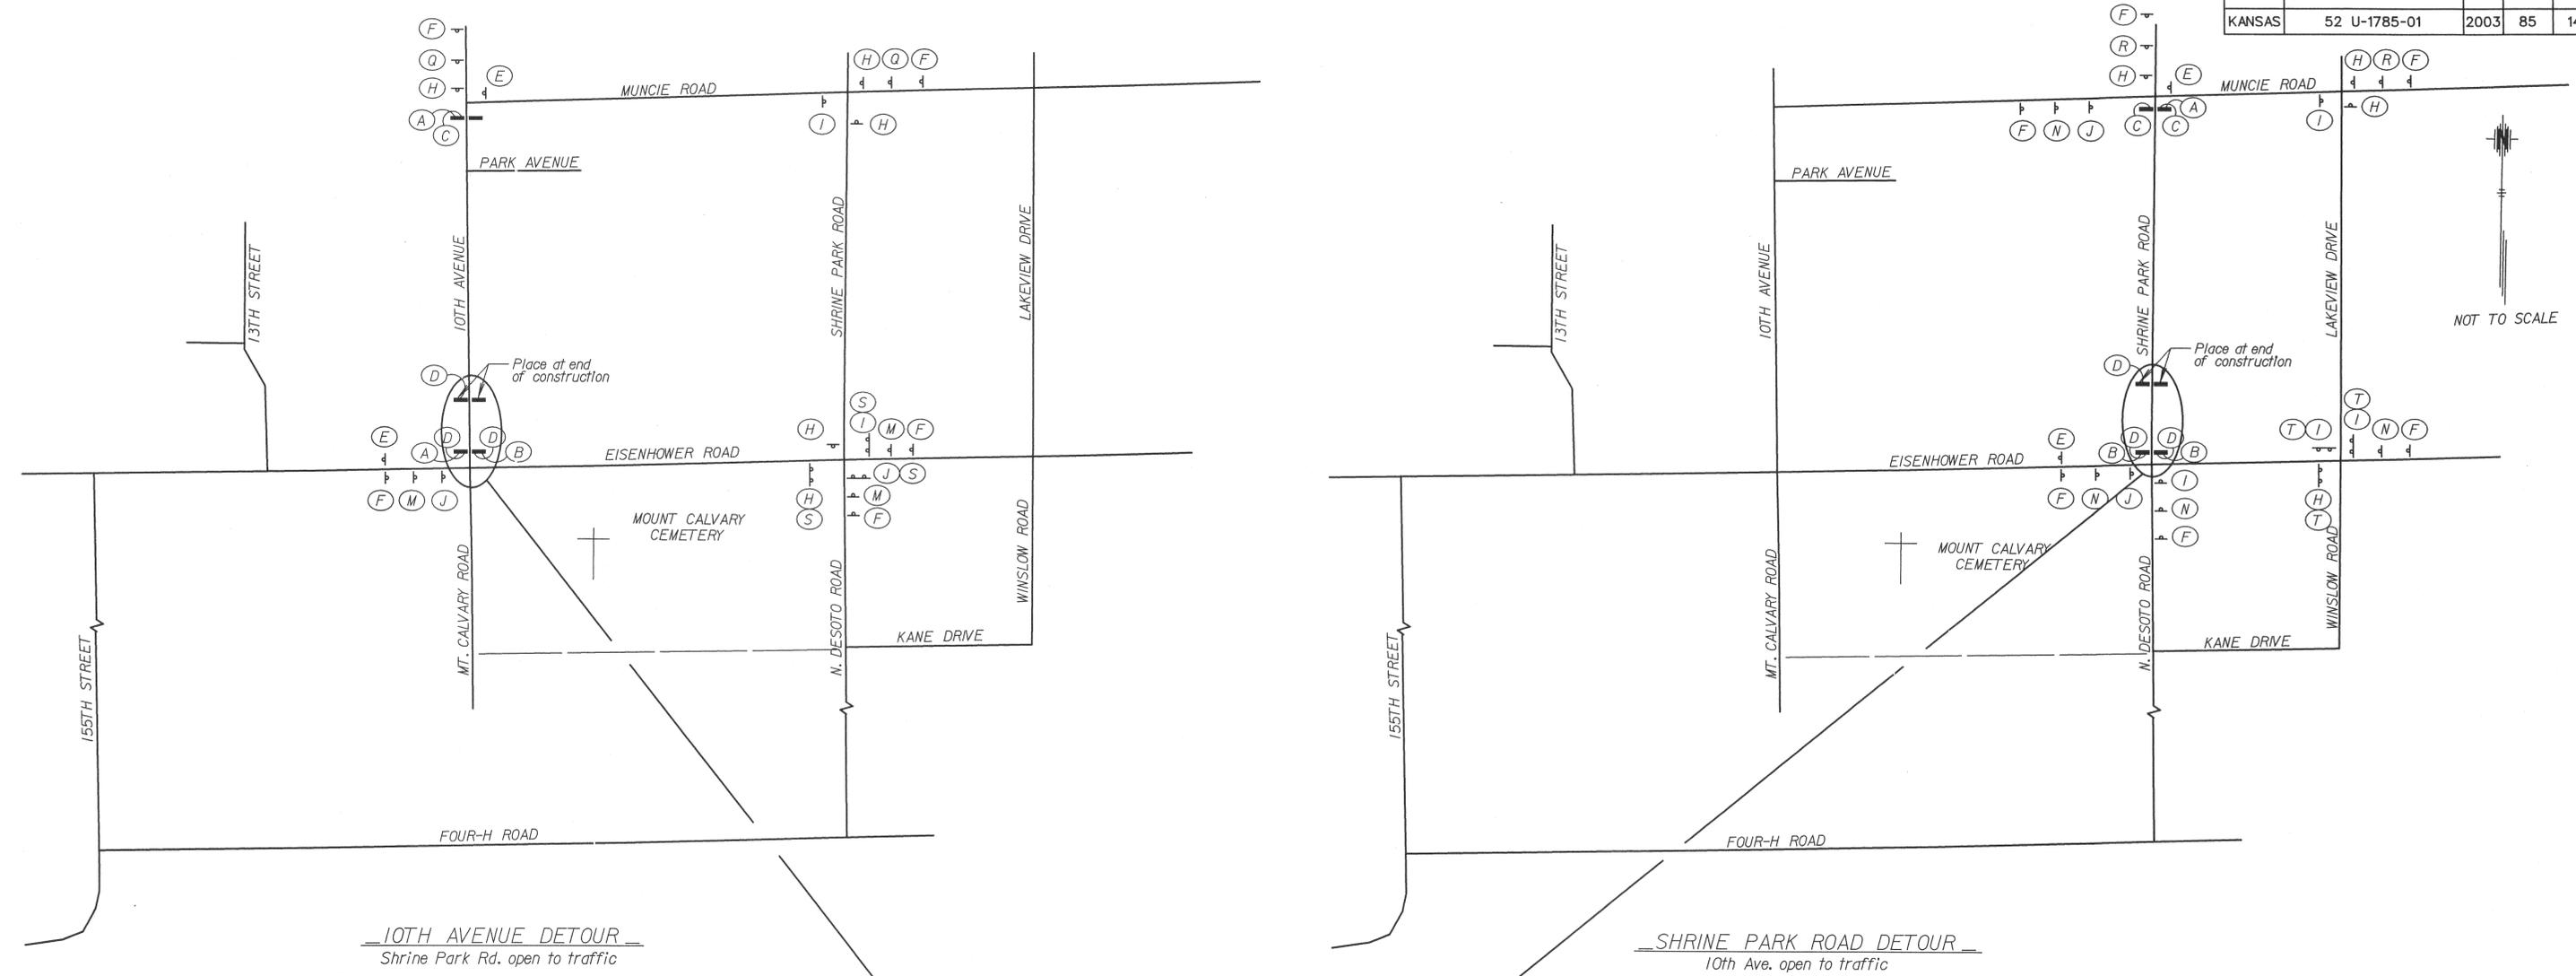

- LEGEND
- Type III Barricades with Type A Lights
 - ▼ Sign Location and Direction (Shown facing up)
 - (E) Sign Type (See sign legend on Phase I Side Road Detour Plan)

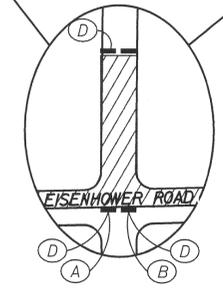

Plotted : 4/16/2004
 Drawn By : rstegman
 Section : \$\$\$KDOTGRP\$\$\$
 File : p:\0154\01541 side road detour.ph2.dgn



KANSAS DEPARTMENT OF TRANSPORTATION
 PHASE 2
 SIDE ROAD DETOUR PLAN