


STATE	PROJECT NO.	YEAR	SHEET NO.	TOTAL SHEETS
KANSAS	52 U-1785-01	2003	93	143

DATE	9-01
BY	M. Adams R. Stegman
REFERENCES NOTED	
REFERENCES CHECKED	

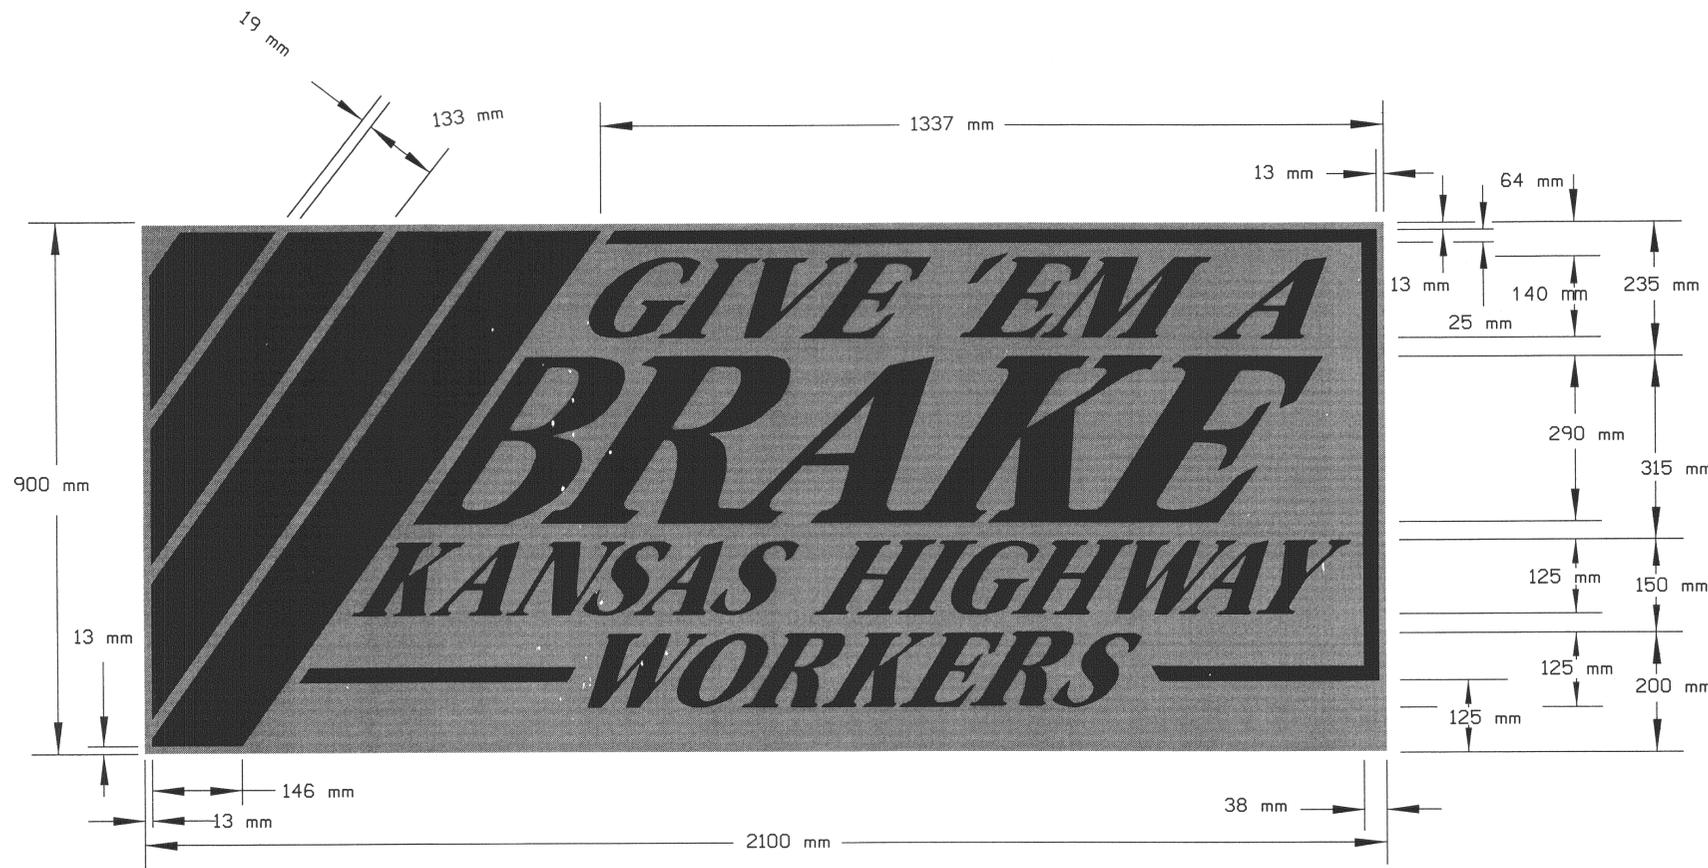


FONT : GARTH GRAPHIC
 SLANT : 35° (from vertical)
 SPACING: 100% (EXCEPT "BRAKE")

1104
 1 square = 75 mm

COLORS:
 BACKGROUND - BLACK
 GIVE 'EM A - WHITE
 BRAKE - WHITE
 KANSAS HIGHWAY - ORANGE
 WORKERS - ORANGE
 BORDER - WHITE
 STRIPES - ORANGE

* If there is no shoulder, the sign shall be placed 1.8 m-3.7 m from the surface edge. If the sign is located in a business, commercial, or residential area where parking and/or pedestrian movement is likely to occur, the minimum lateral clearance from the surface edge of 1.8 m may be reduced to 0.6 m. If there is no feasible location, the sign may be eliminated with the approval of the Engineer.

In business, commercial, and residential districts, the distance between the bottom of the sign and the top of the near edge of traveled way shall be at least 1.8 m.

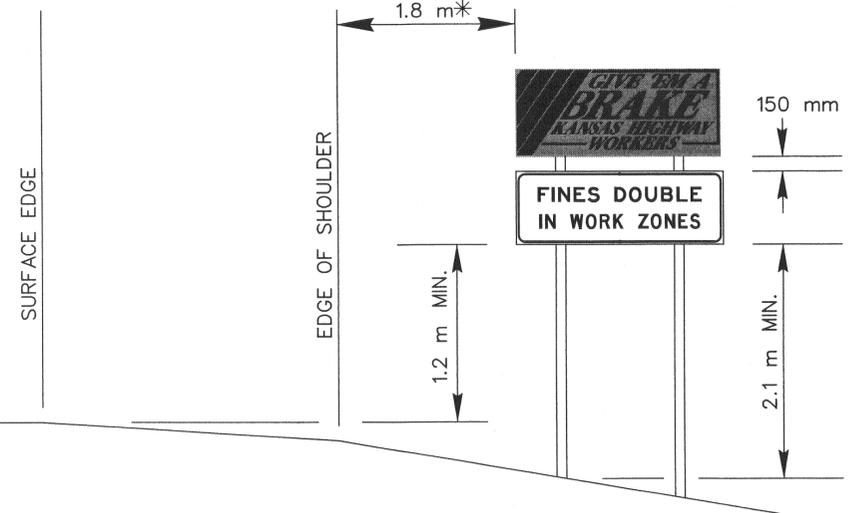

HEIGHT AND LATERAL PLACEMENT

GENERAL NOTES

The sign blank material shall be aluminum, wood, or fiberglass reinforced plastic.

The orange portion of the 1104 sign shall be fluorescent orange prismatic grade retroreflective sheeting. The white portion shall be white Type III high performance retroreflective sheeting.


The 1105 sign face shall be covered with Type III high performance retroreflective sheeting.

The signs are to be erected to yield upon impact. Guy wires and tie-downs are not allowed.

Typically, there are to be two sets of informational signs erected per project: one for each direction of traffic.

Install signs a minimum of 75 m in advance of the Road Work Ahead sign. The Engineer may designate a more appropriate location if conditions dictate.

The informational signs are not to interfere with the traffic control signs for the project.

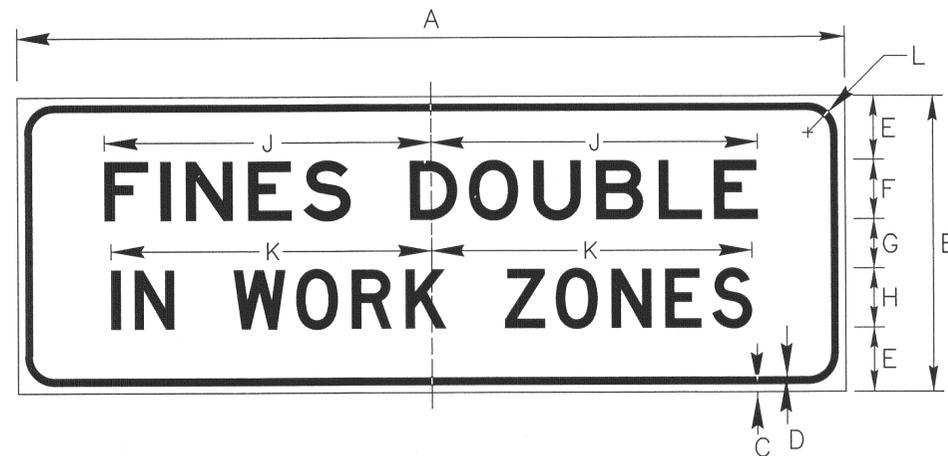

1105

DIMENSIONS (mm)										
A	B	C	D	E	F	G	H	J	K	L
2100	750	19	19	165	150E	125	150D	84	826	75

COLORS:
 LEGEND - BLACK (NON-RETROREFLECTIVE)
 BACKGROUND - WHITE (RETROREFLECTIVE)

All dimensions are in millimeters.

3				
2				
1	11-13-01	REDUCED MOUNTING HEIGHT	JH	S.A.B
NO.	DATE	REVISIONS	BY	APP'D
KANSAS DEPARTMENT OF TRANSPORTATION DETAILS FOR 1104 ("GIVE 'EM A BRAKE") SIGN AND 1105 ("FINES DOUBLE") SIGN TE714SI 9/1/00				
FHWA APPROVAL	11-21-01	APP'D	Michael P. McKenna	
DESIGNED	L.E.R.	DETAILED	B.A.H.	QUANTITIES
DESIGN CK.	DETAIL CK.	QUAN. CK.	TRACE CK.	TRACE CK.

Plotted : 4/16/2004
 Drawn By : r.stegman
 File : p:\0154\101541 fe\14st.dgn
 Section : \$\$\$KDOTGRP\$\$\$\$\$